




PAUL HALAJIAN ARCHITECTS is hereby notified to control the copyright and other property rights specifically related to the contents of these plans. The documents and the ideas and designs incorporated herein, as an instrument of professional service rendered by PAUL HALAJIAN ARCHITECTS, is not to be used in whole or in part for any other project without prior written authorization from PAUL HALAJIAN ARCHITECTS.

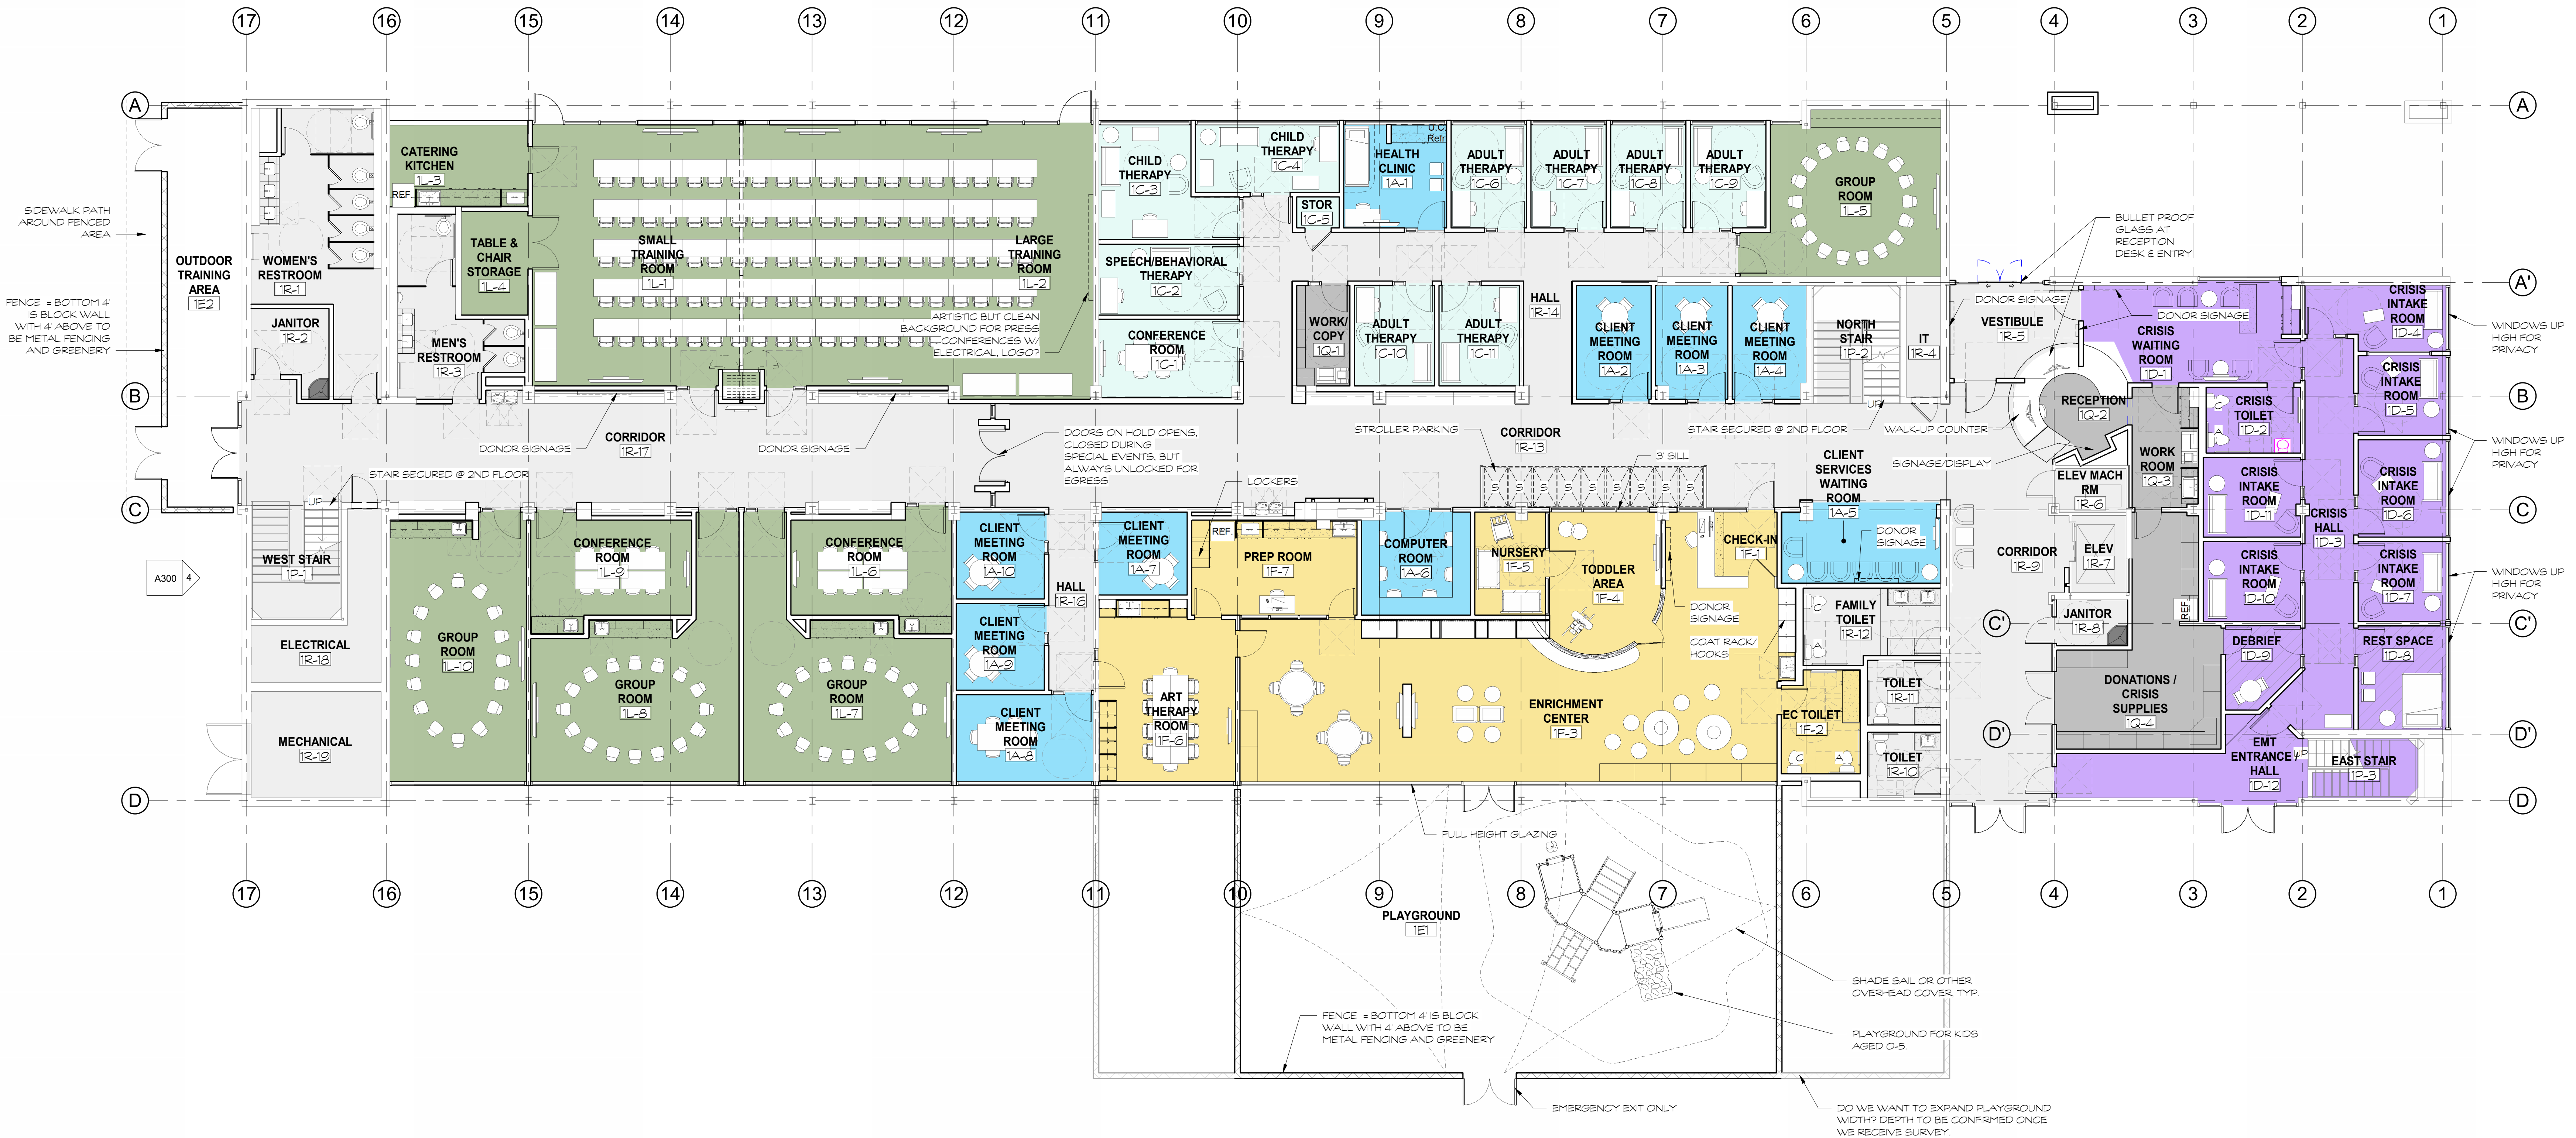

1 FIRST FLOOR PLAN
1/8" = 1'-0"

PROJECT: MARJAREE MASON CENTER
COMMUNITY RESOURCE CENTER TI
255 WEST BULLARD AVE, FRESNO, CA 93704
SHEET: FIRST FLOOR PLAN

DRAWING SET INFORMATION:

06.13.2023	As-Builts
------------	-----------

REVISIONS:

PROJECT NUMBER:
2023-15

SHEET NUMBER:
A201